



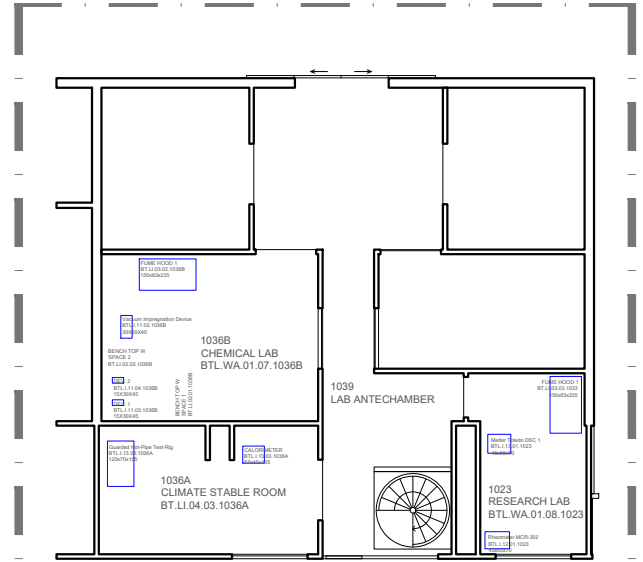

(FLOOR 0)

(FLOOR 0)

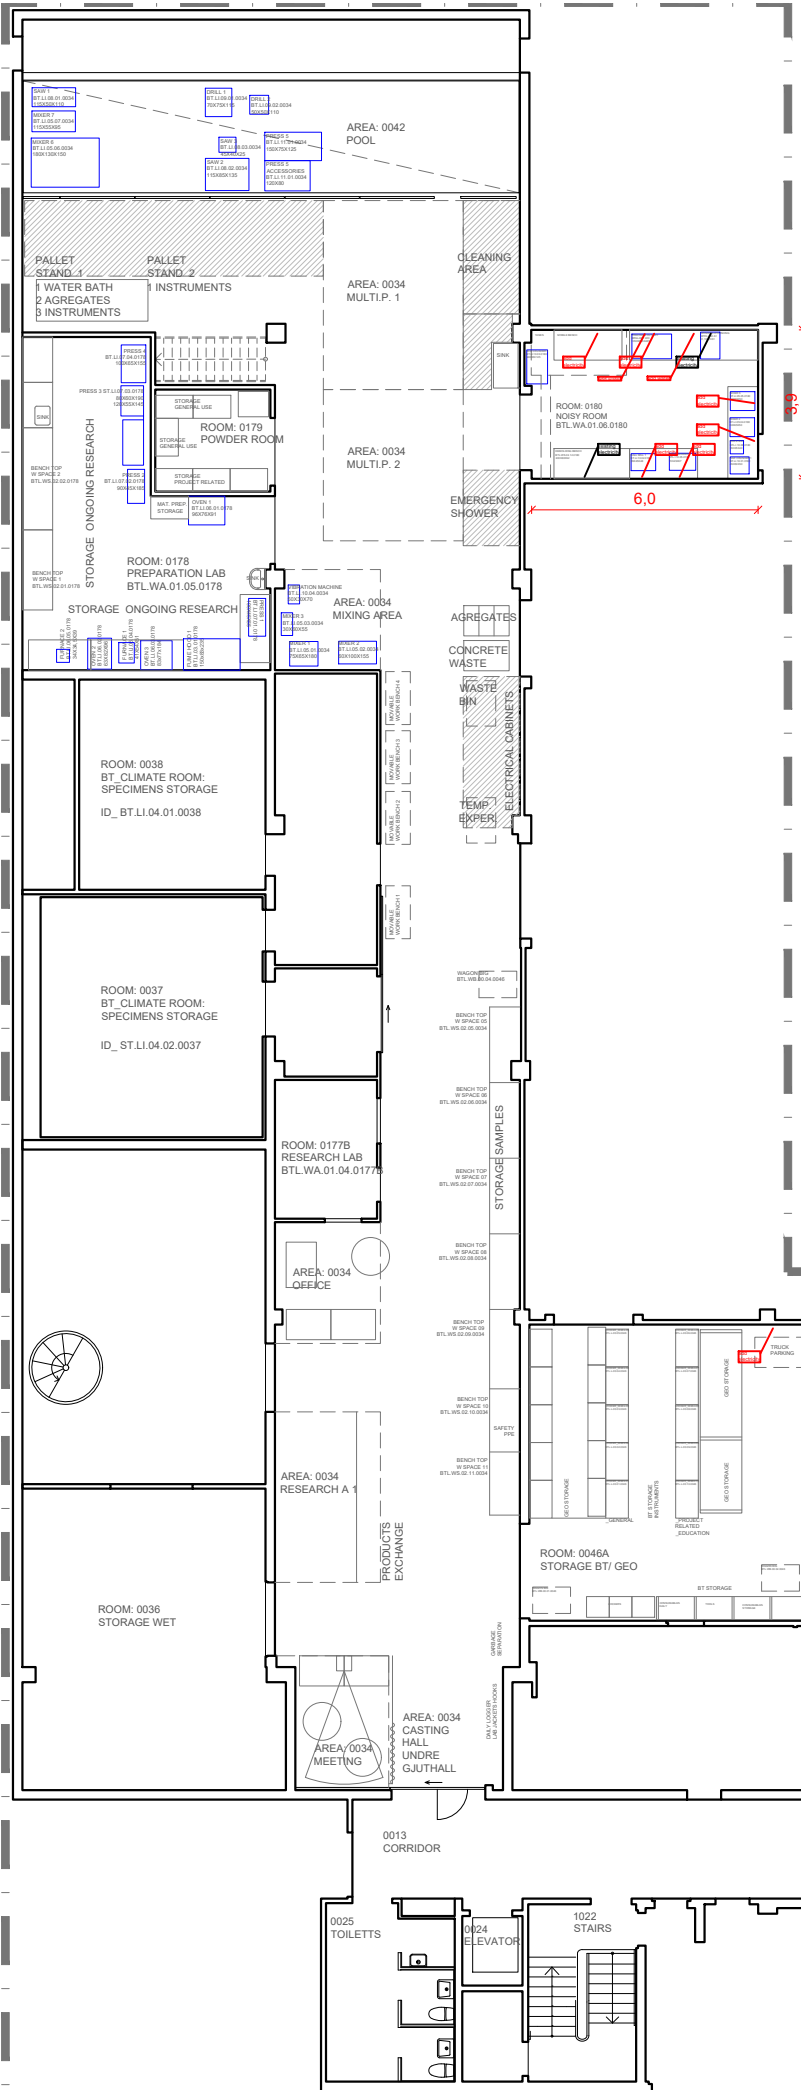